



→ /client: Veni MOODLEY

→ /show: ICD 2020

→ /venue: CTICC

→ /dwg no: 003

→ /date: 2020-02-13

→ /ae: Veni MOODLEY

→ /hall name: BALLROOM & SURROUNDS

→ /designer: Jonathan HILES

Reviewed by G Skazikis
19:15, Fri 14 Feb 2020

evsol SAFETY


NO OBJECTIONS

SUBJECT TO:

- Compliance with City of Cape Town By-laws
- BDM approval (where required)
- Electrical CoC provided (where required)
- Fire department approval (where required)

George Skazikis

George Skazikis

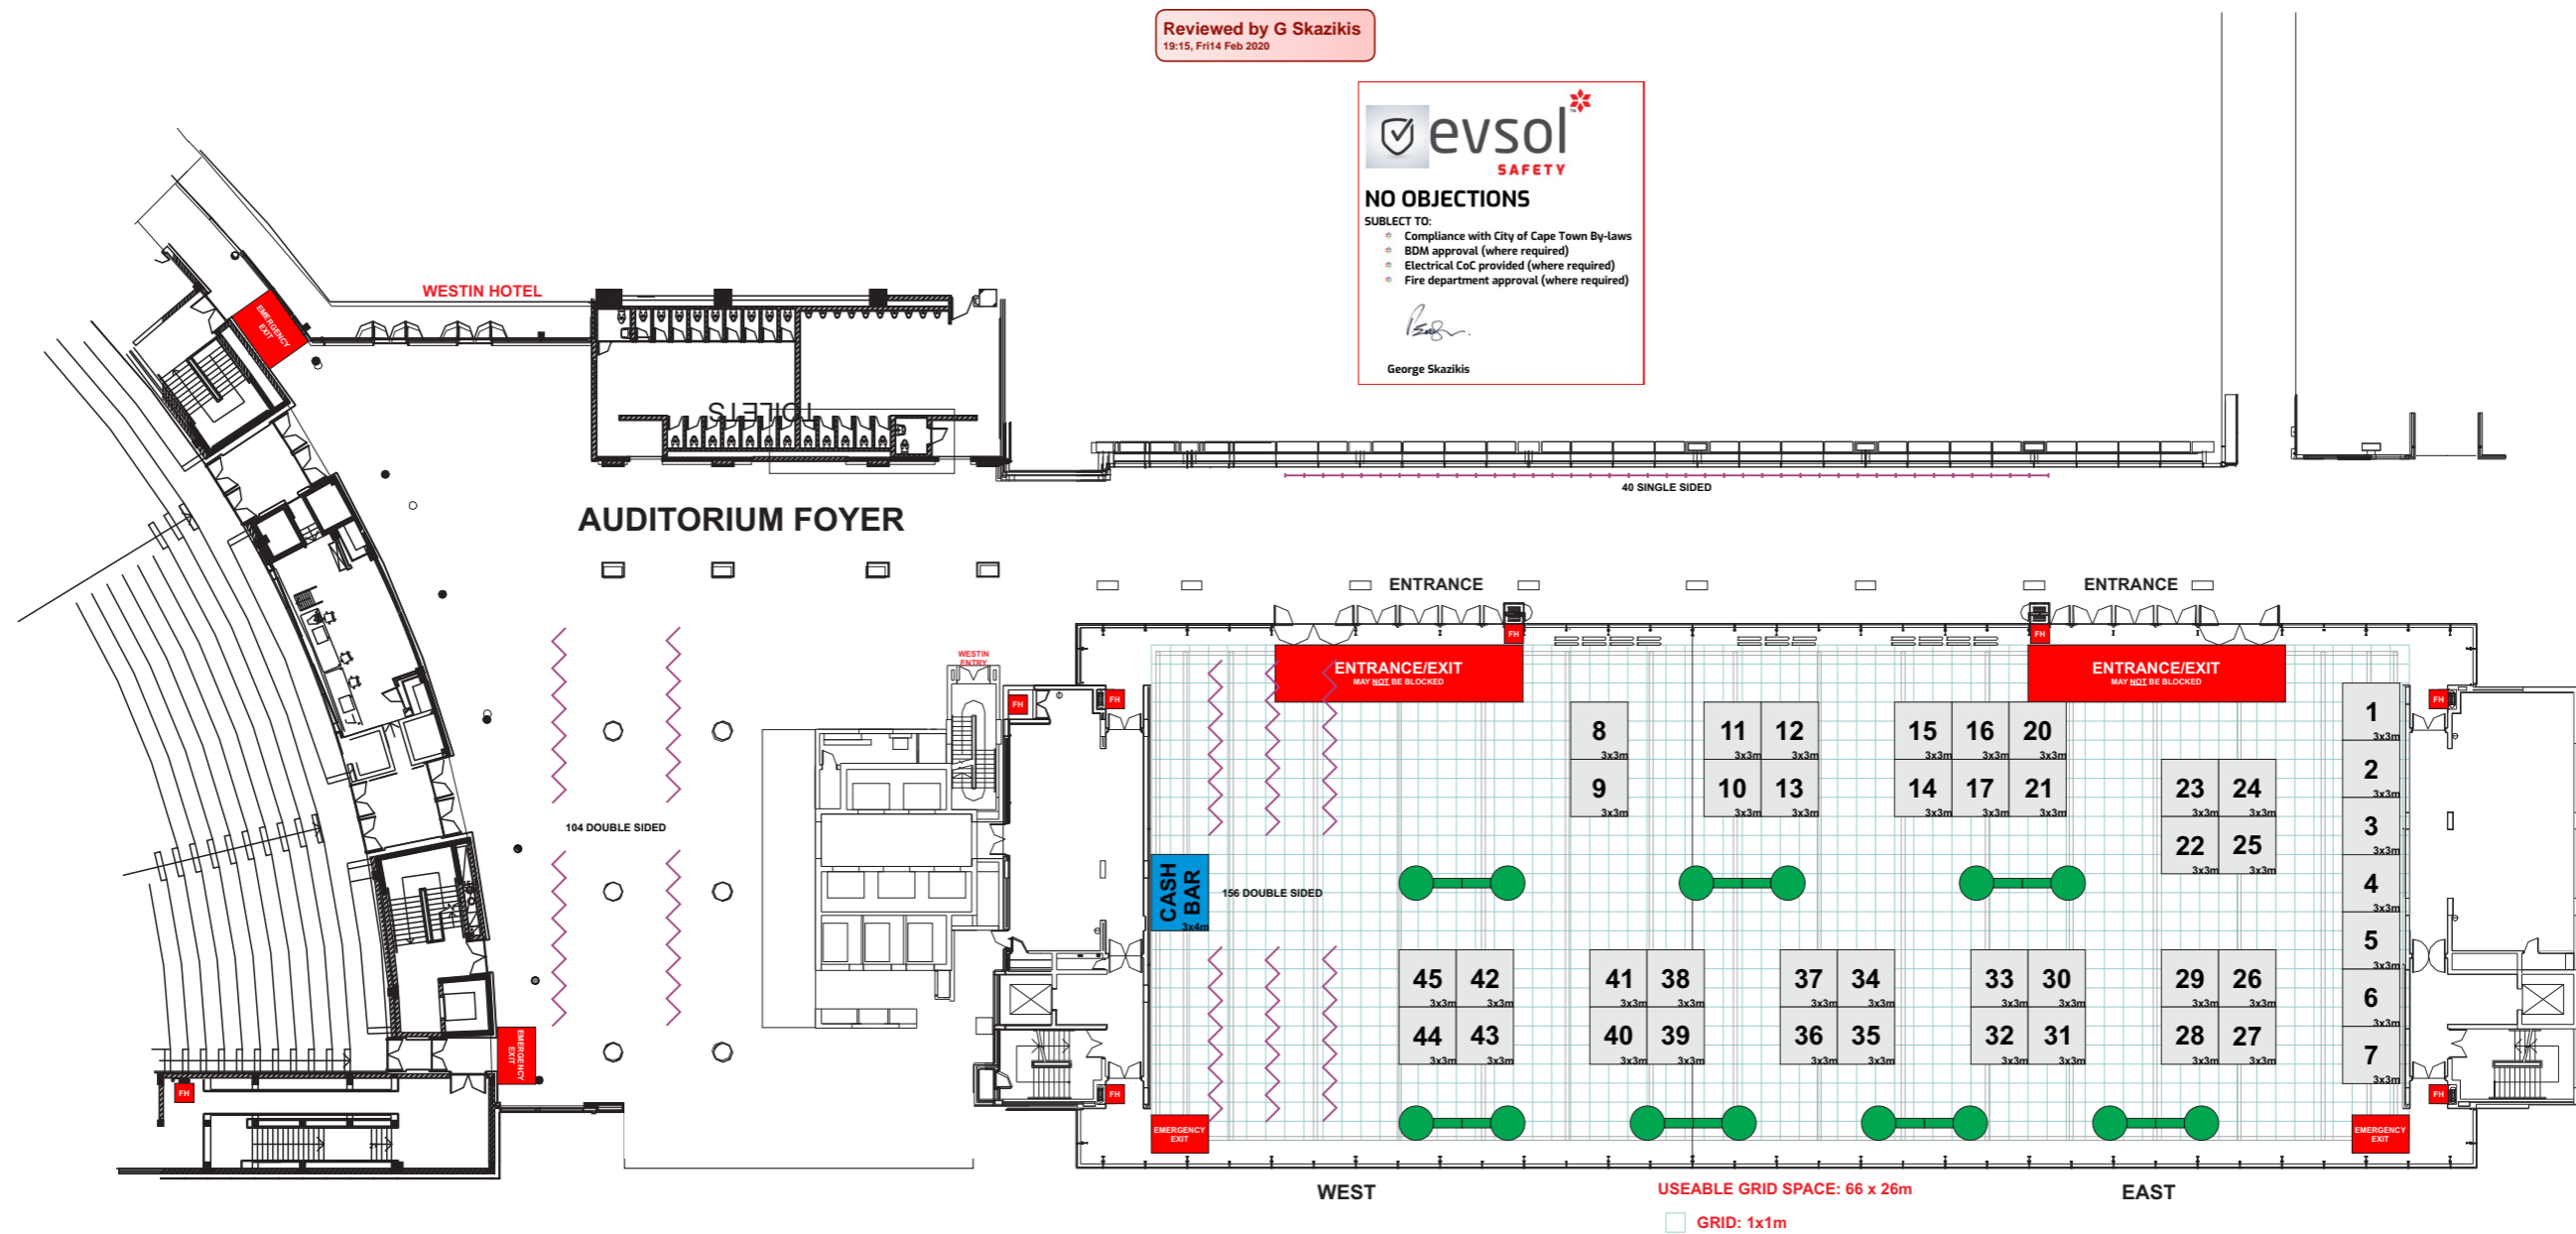

COPYRIGHT

ALL RIGHTS RESERVED