



→ /client: NUTRICION CONGRESS 2024

→ /show: NUTRICION CONGRESS /venue: ELANGENI 2024

→ /dwg no: GLO A100

→ /Revision: 000


→ /date: 2023/10/03 1:32:37 PM

→ /ae: LIESEL

→ /hall name: GREAT ILANGA

→ /designer: SIPHIWE

[PLEASE NOTE - GRID @ 1000mm x 1000mm]

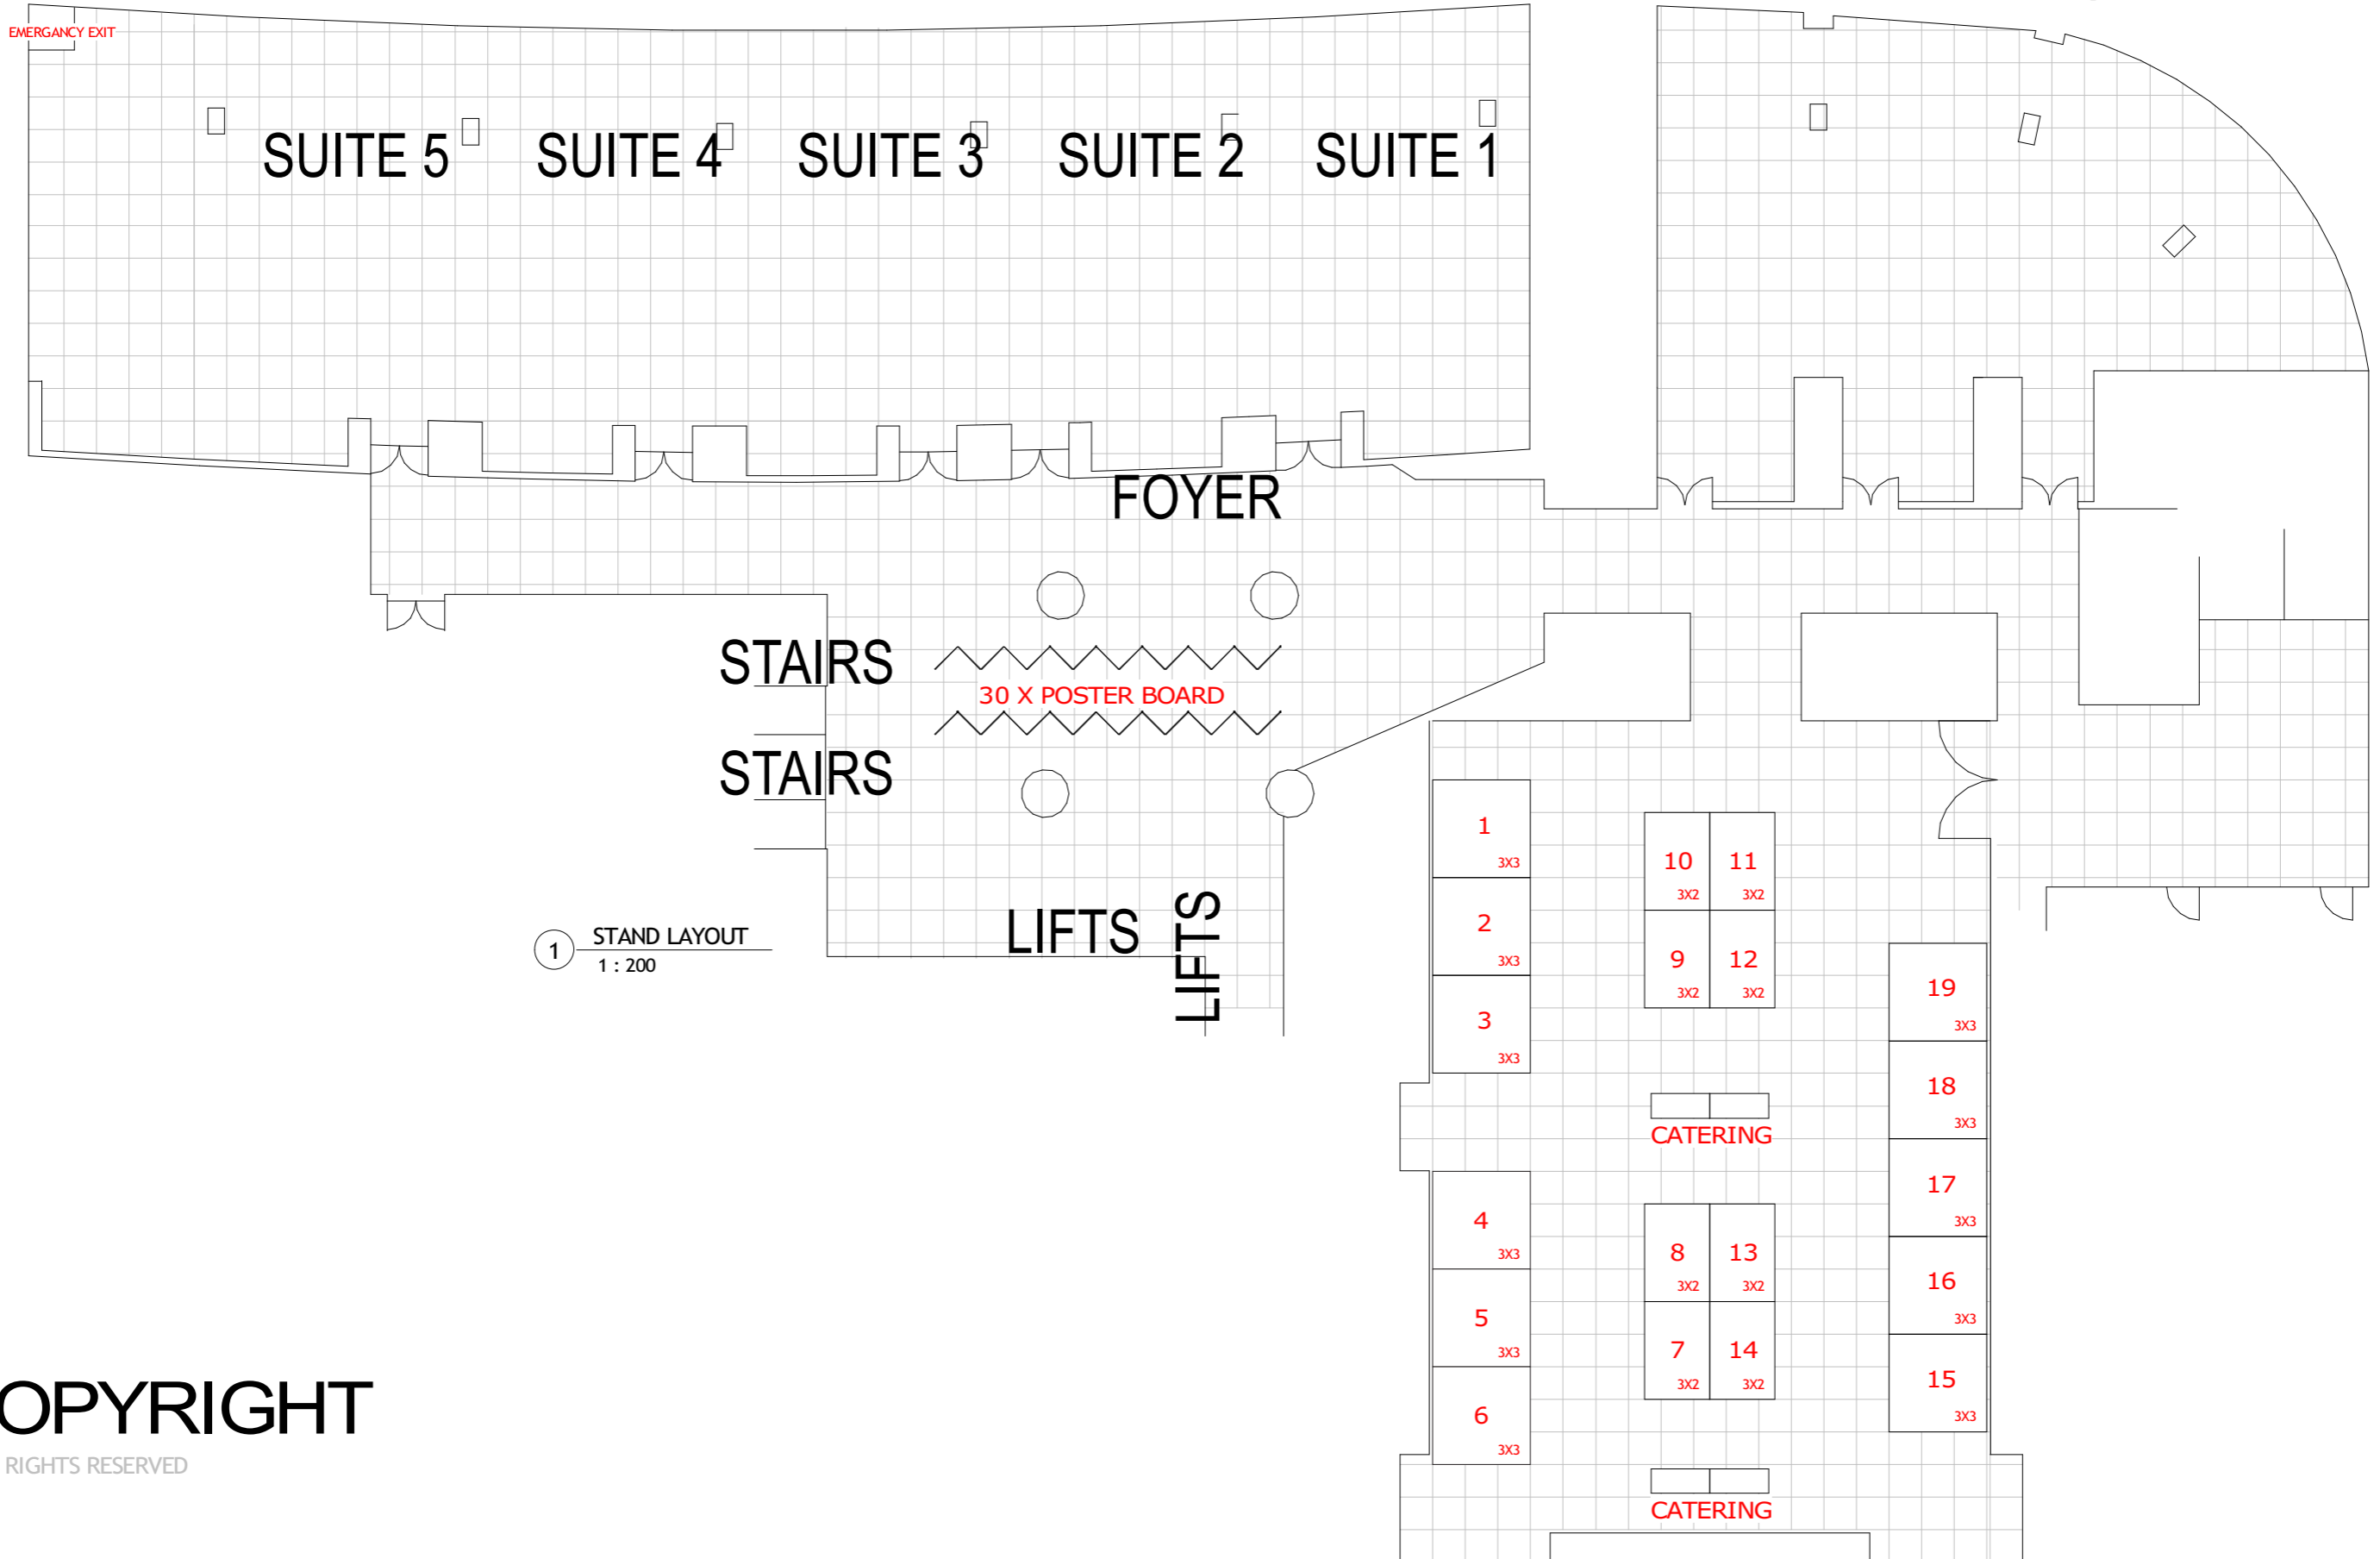

COPYRIGHT

ALL RIGHTS RESERVED