



→ /client: EASTERN SUN EVENTS

→ /show: SAGES CONGRESS 2023

→ /venue: CSIR CONVENTION CENTRE

→ /dwg no: GLO A1

→ /Revision: 03


→ /date: 2023/03/29 3:56:38 PM

→ /ae: YUDESHNI

→ /hall name: EXHIBITION HALL

→ /designer: SPHIWE

[PLEASE NOTE - GRID @ 1000mm x 1000mm]

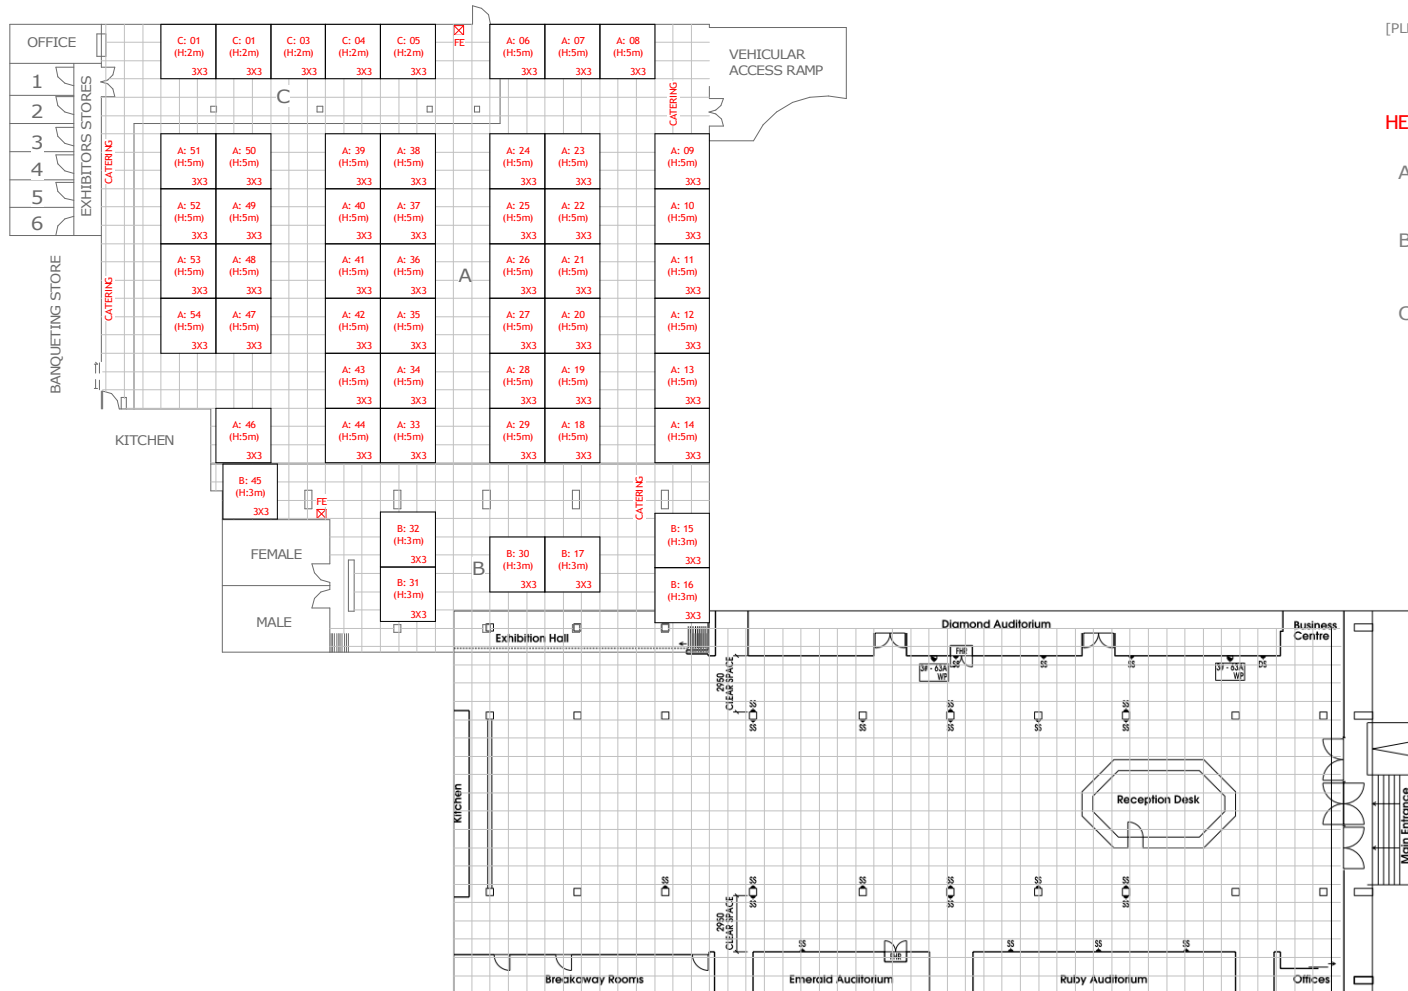

HEIGHT RESTRICTIONS

A - 5500MM

B - 3200MM

C - 2200MM

1 STAND LAYOUT
1 : 250

COPYRIGHT

ALL RIGHTS RESERVED